




Appendix C Project Layout

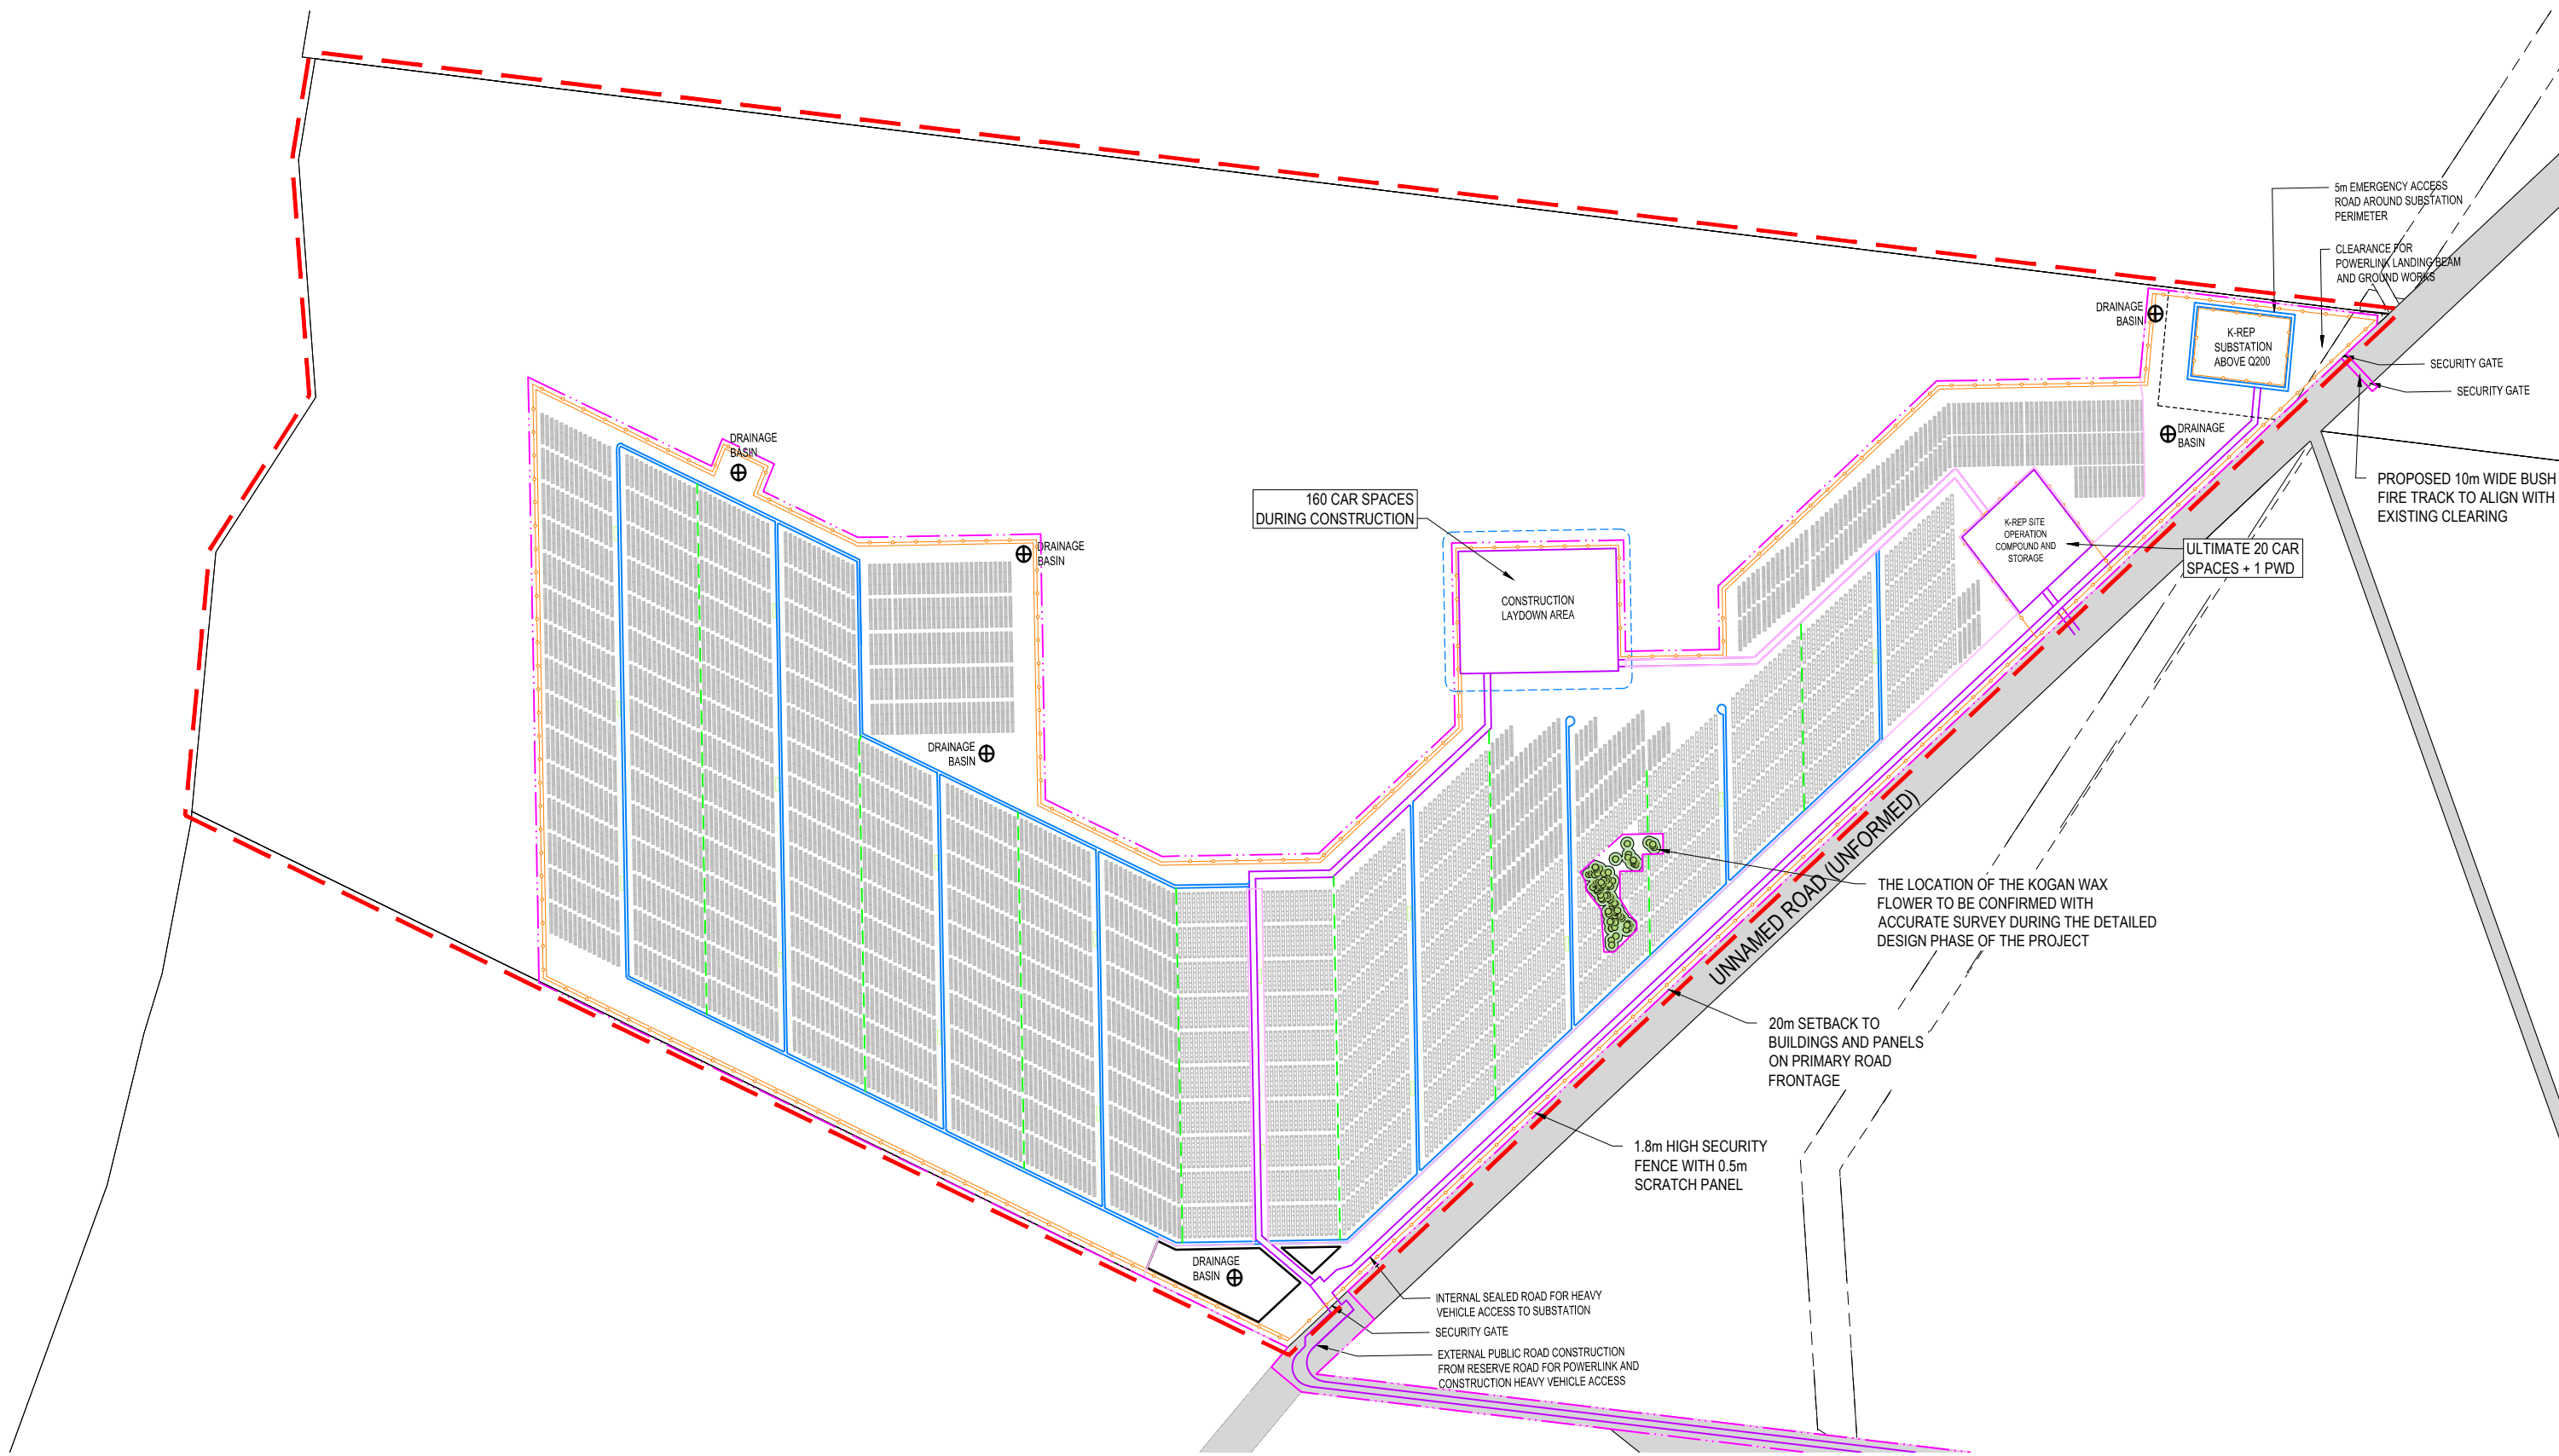

PRELIMINARY ONLY - THE EXTENTS OF EARTHWORKS AND THE ALIGNMENTS OF ROADS ARE APPROXIMATE ONLY AND THE EXACT LOCATION IS SUBJECT TO DETAILED DESIGN

LEGEND	
	SUBJECT SITE BOUNDARY
	KOGAN WAX FLOWER
	KOGAN WAX FLOWER 10m BUFFER
	INTERNAL ROAD - SEALED
	INTERNAL ROAD - UNSEALED
	INTERNAL ROAD - NATURAL LANDSCAPE
	INTERNAL ROAD - BUSHFIRE TRAIL
	1.8m HIGH SECURITY FENCE
	LAND CLEARING EXTENT
	INDICATIVE DRAINAGE BASIN

REVISION	DATE	ISSUE DETAILS	DRAWN	DESIGN	DRAWN CHECK	STATUS
1	05.11.21	ISSUE FOR INFORMATION	MH	MH		
2	10.11.21	REVISED ACCESS	MH	MH		
					DESIGN CHECK	APPROVED

**FOR APPROVAL
NOT FOR CONSTRUCTION**

SCALE
NOT TO SCALE



PROJECT
KUMBARILLA RENEWABLE ENERGY PARK (K-REP)

DRAWING TITLE		
SITE LAYOUT - GENERAL CONCEPT		
PROJECT No.	DRAWING No.	REVISION
20-000413.03	SK05	2

DISCLAIMER
ALL DIMENSIONS TO BE CHECKED ON SITE BY CONTRACTOR PRIOR TO CONSTRUCTION. USE WRITTEN DIMENSIONS ONLY. DO NOT SCALE.